




RIGHT ELEVATION
SCALE:1/4"=1'-0"

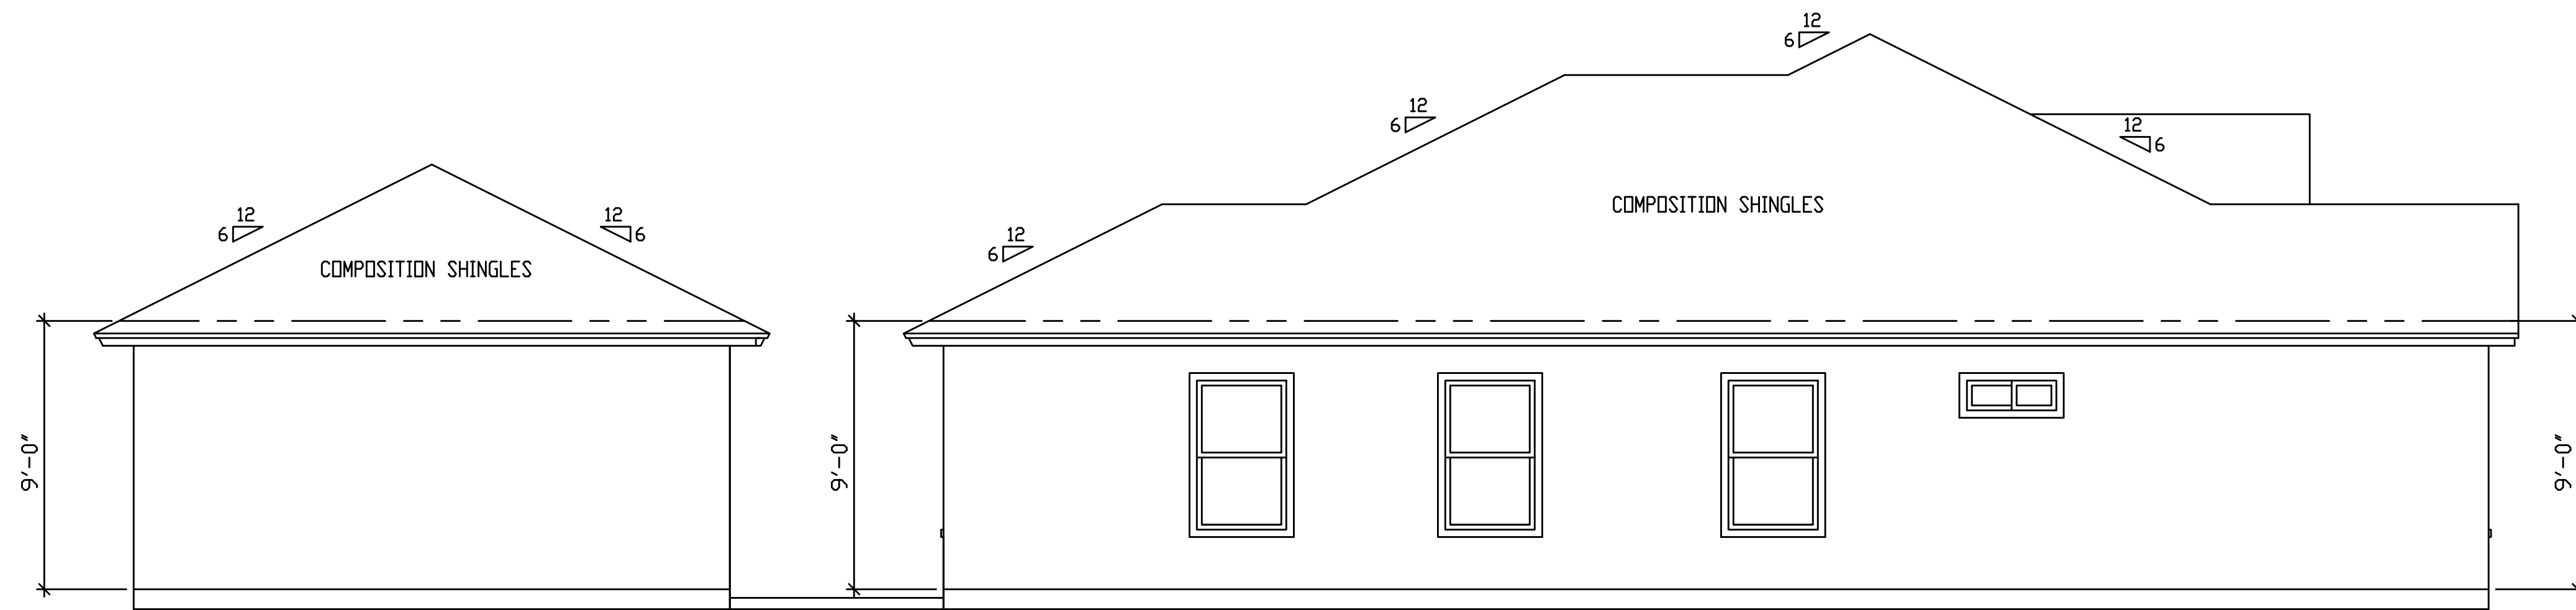

LEFT ELEVATION
SCALE:1/4"=1'-0"

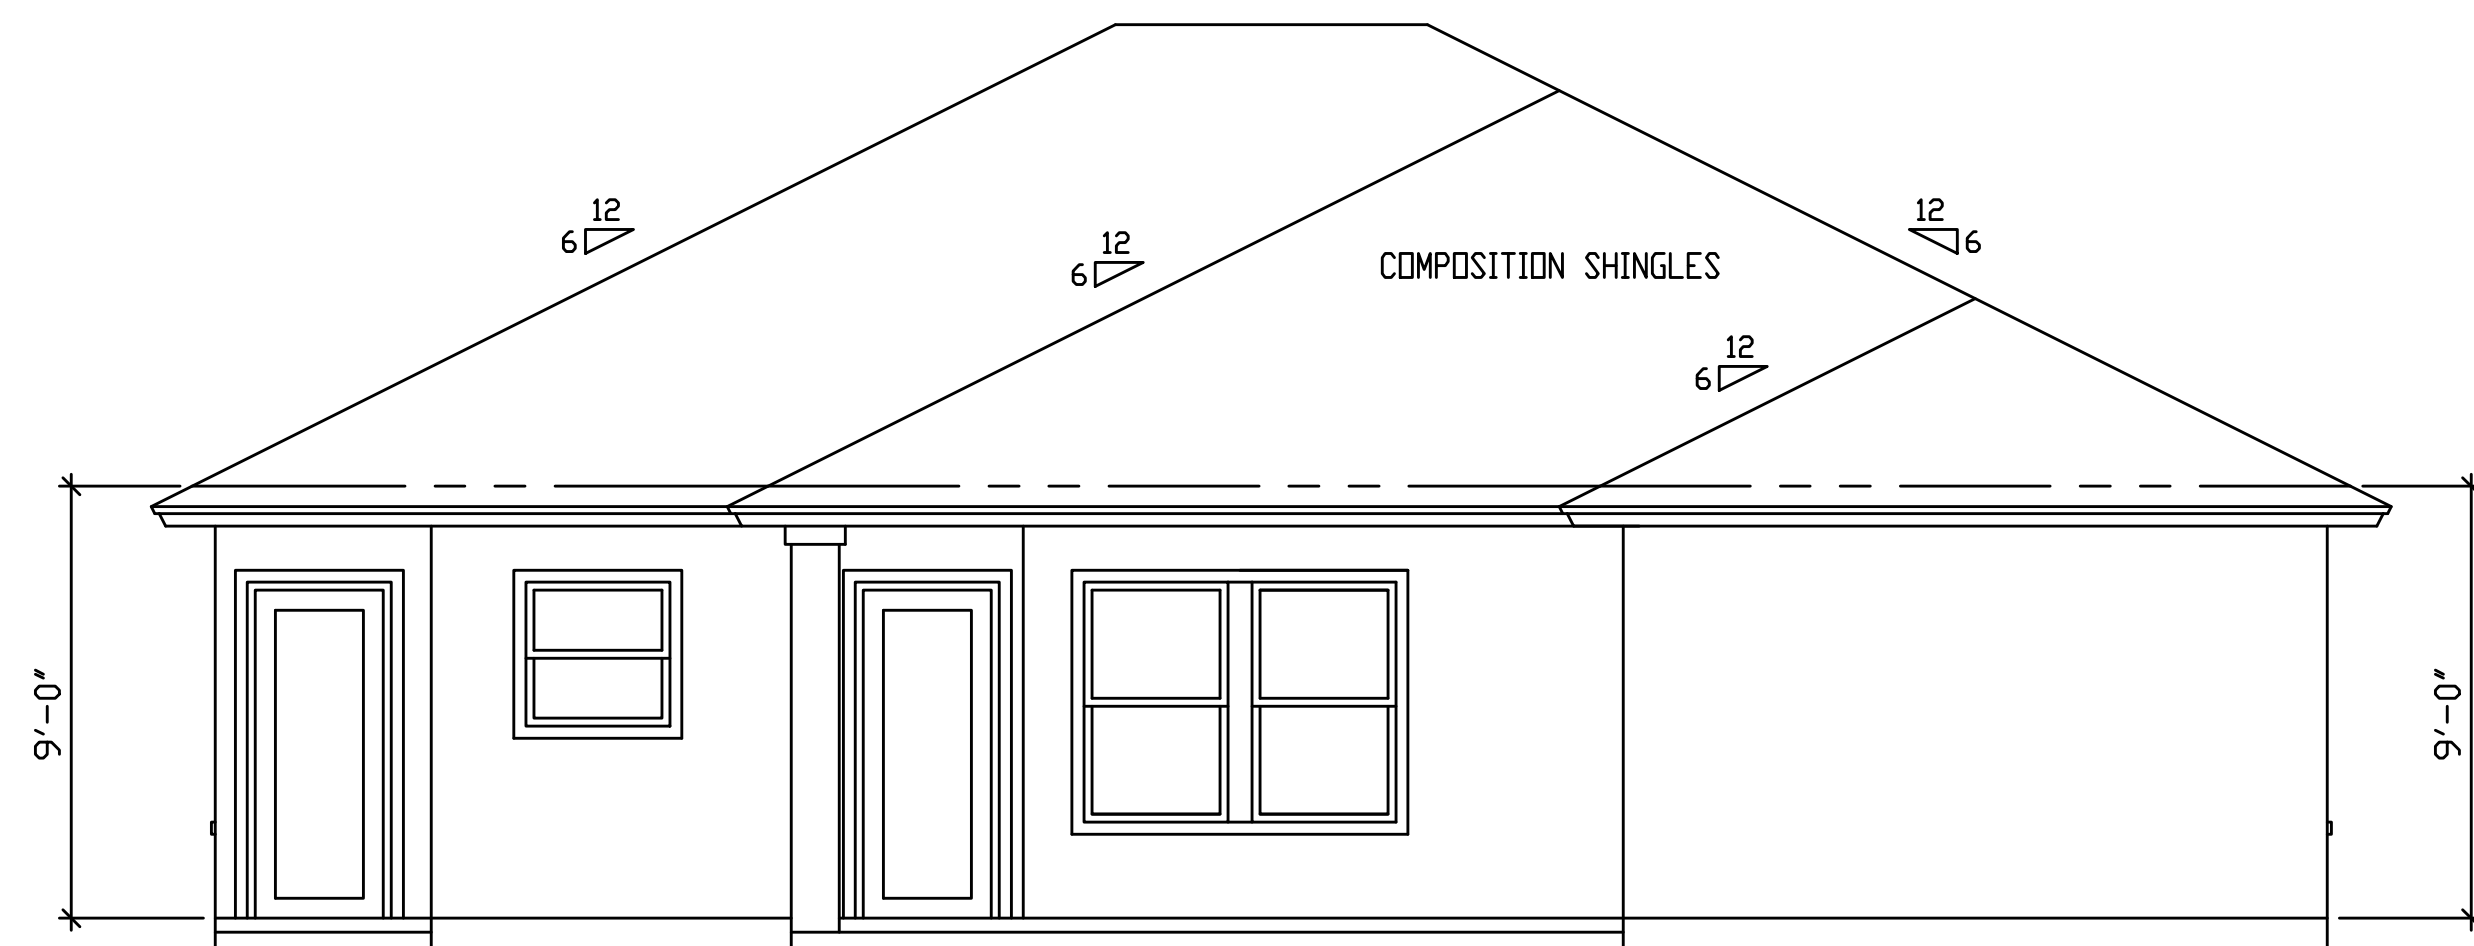

REAR ELEVATION
SCALE:1/4"=1'-0"

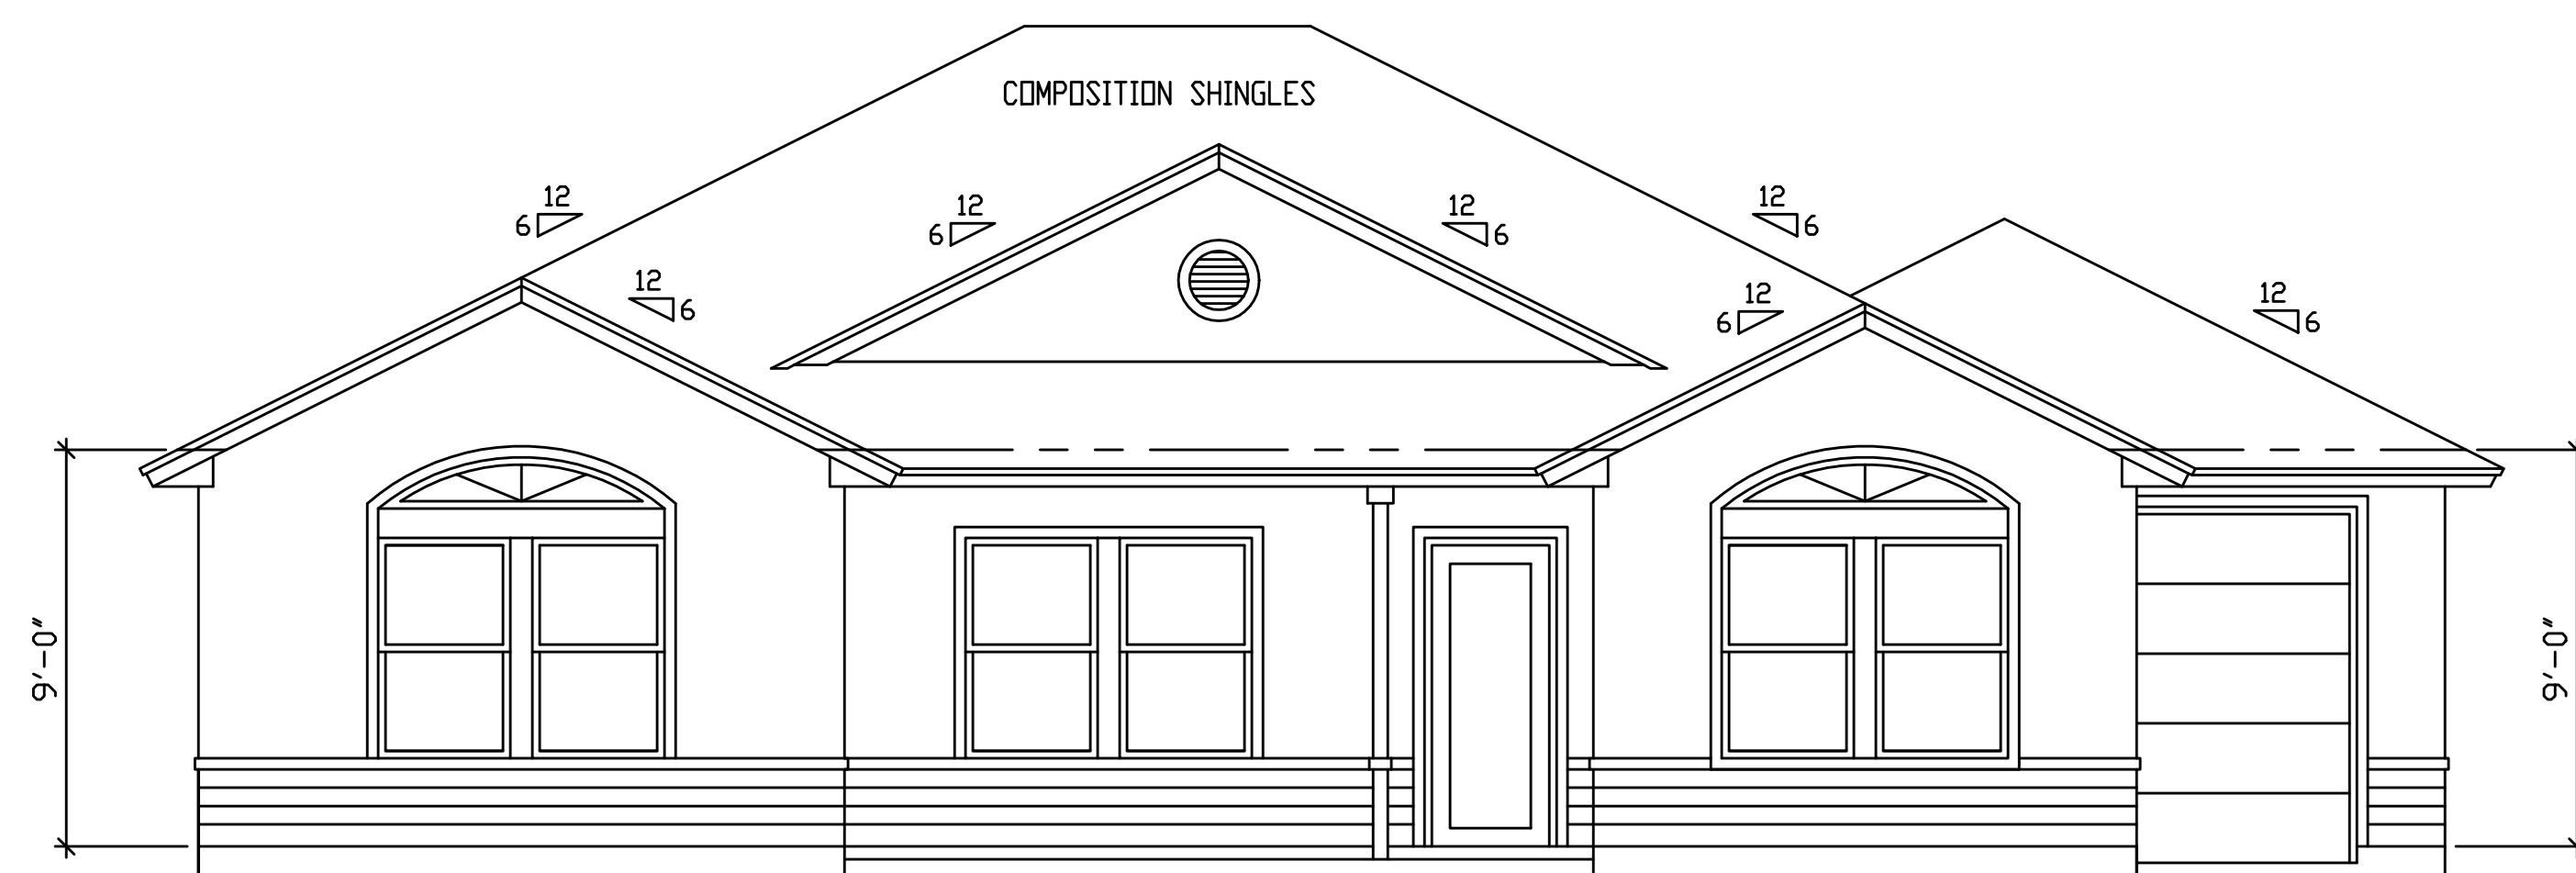

FRONT ELEVATION
SCALE:1/4"=1'-0"

AREAS: LIVING 1,687 GARAGE 400 PORCH(S) 318 TOTAL SLAB 2,405	LEGAL: LOT-22,BLOCK-5 PARKDALE VILLAGE		ADDRESS: 4621 BRANSCOMB CORPUS CHRISTI,TEXAS		JOE L. GARCIA BUILDING DESIGNER/CONSULTANT 605 N. NUECES MATHIS,TEXAS.78368 PH: (361)947-0118 prodesignsvcs@yahoo.com.
	DRAWN BY J.S.	JOB NO. 202553		SHEET: AS SHOWN OF:	
	CHECKED BY J.G.	BUILDER: CORPUS CHRISTI,TEXAS			