



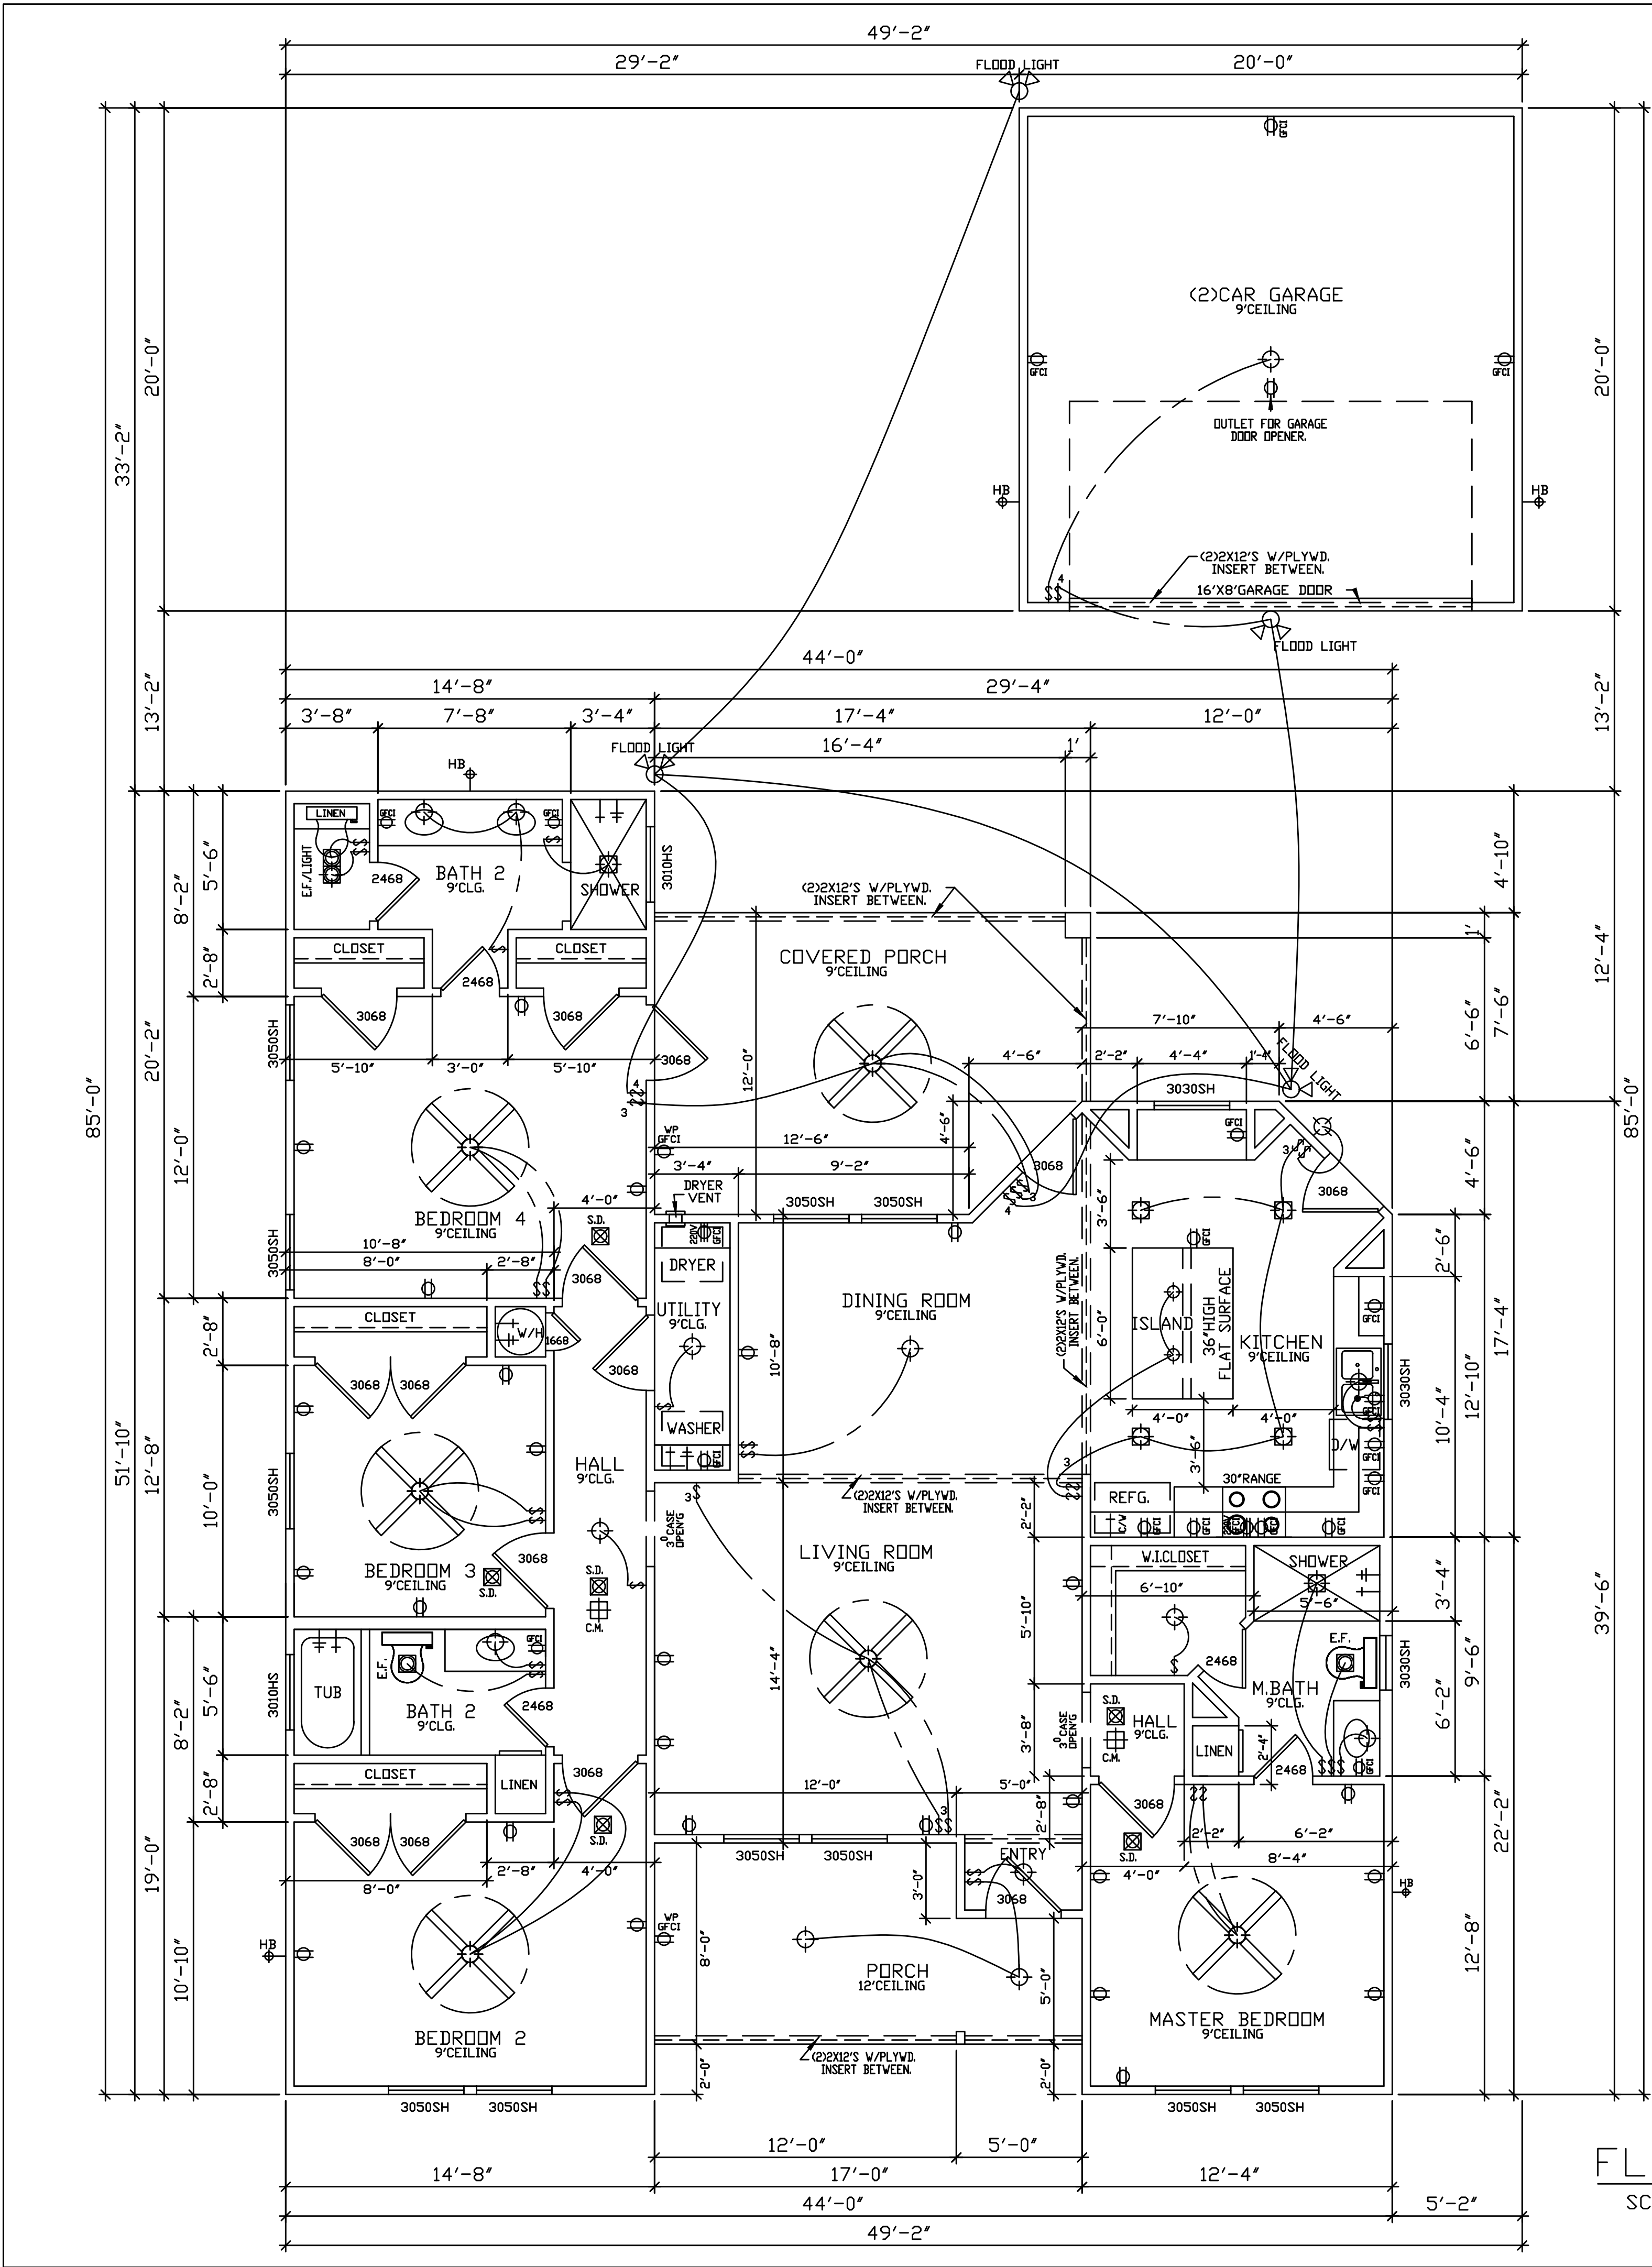


FLOOR PLAN
SCALE:1/4"=1'-0"

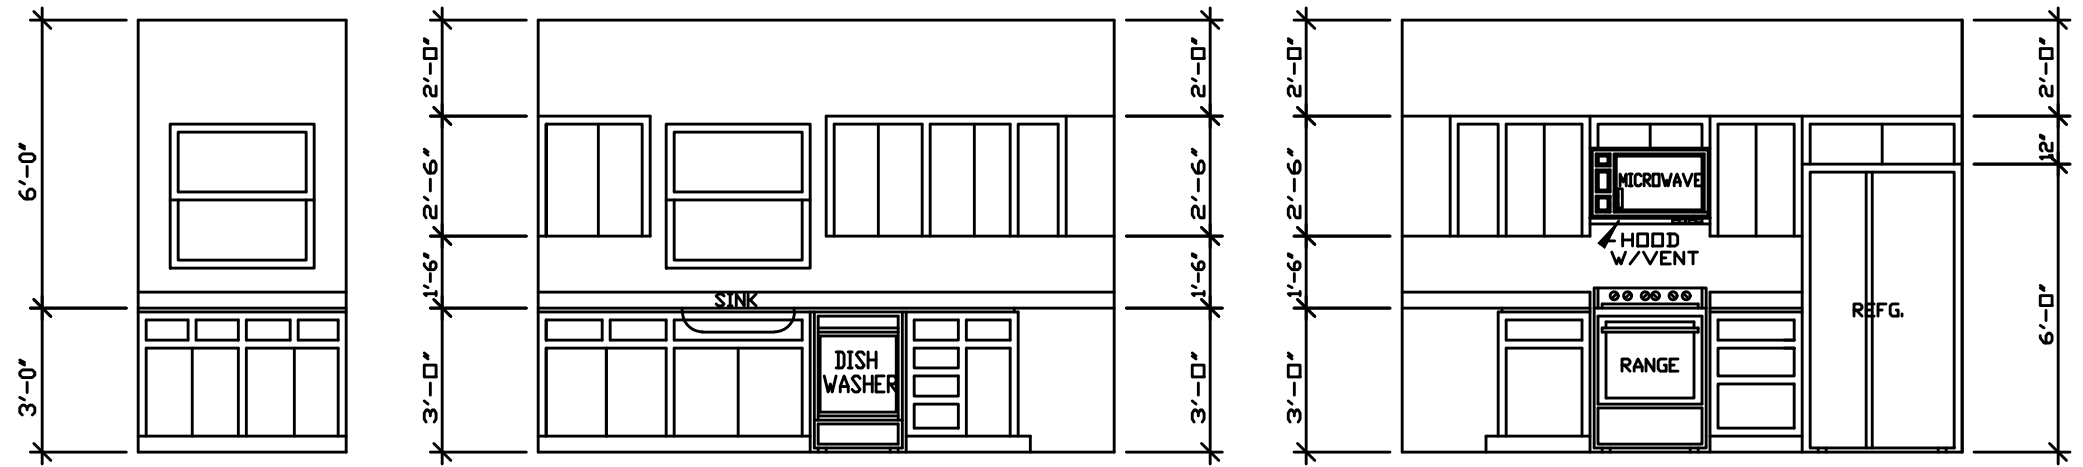

KITCHEN CABINETS


SCALE:1/4"=1'-0"

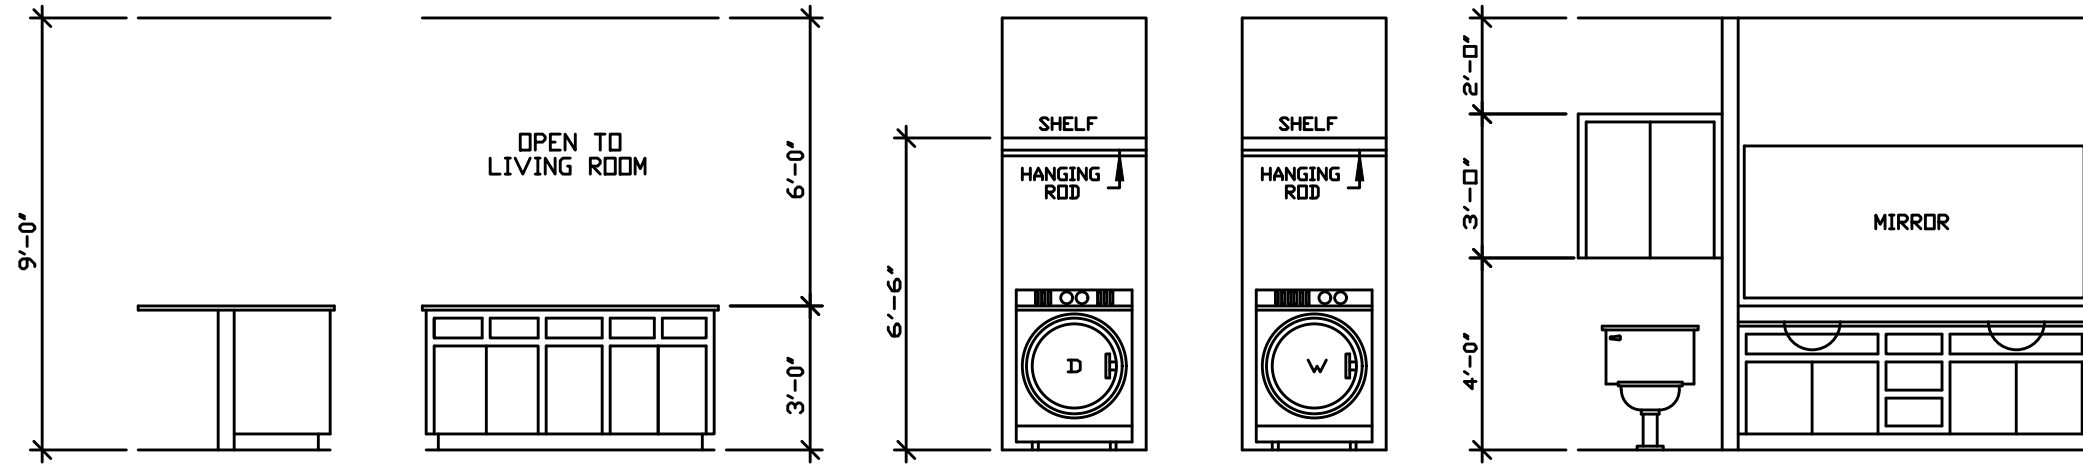

ISLAND

UTILITY ROOM

MASTER BATH

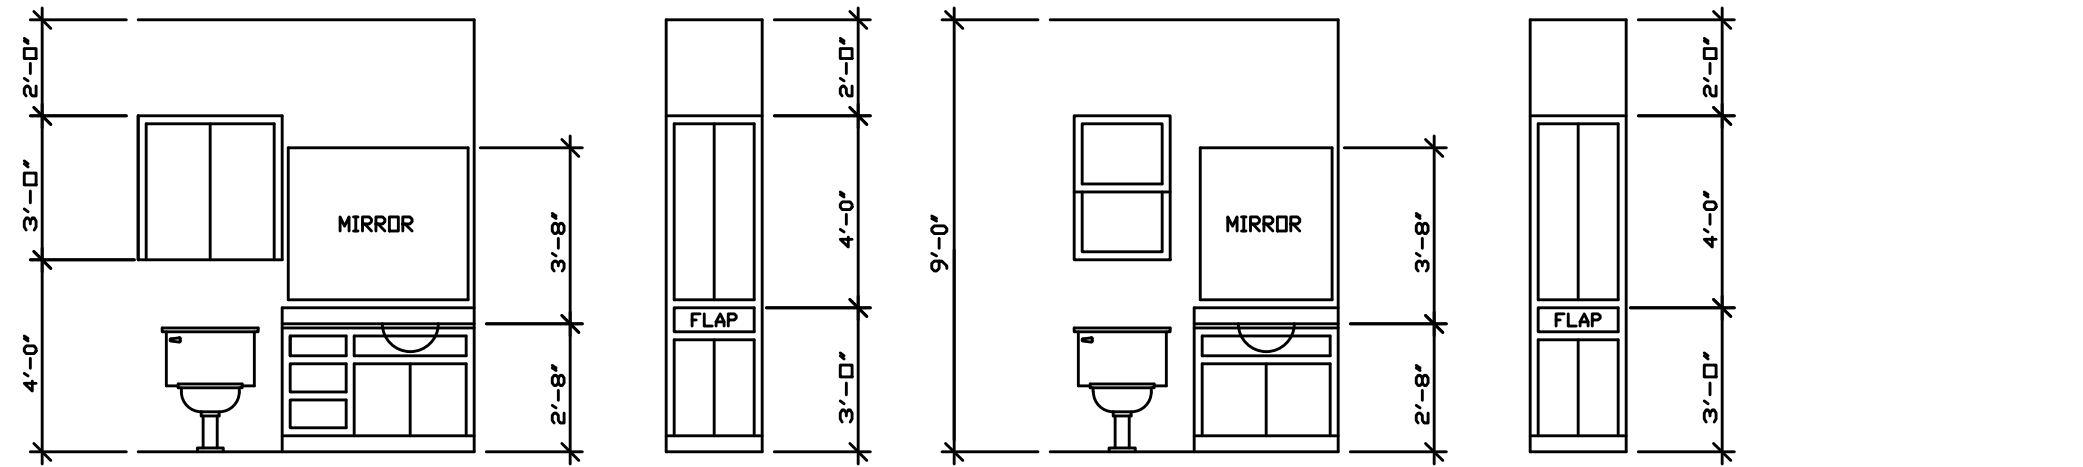

BATH 2

BATH 3

AREAS:
LIVING 1,687
GARAGE 400
PORCH(S) 318
TOTAL SLAB 2,405

LEGAL: LOT-22,BLOCK-5
PARKDALE VILLAGE

ADDRESS: 4621 BRANSCOMB
CORPUS CHRISTI,TEXAS

DRAWN BY J.S.

JOB NO. 202553

SHEET:

CHECKED BY J.G.

BUILDER:
CORPUS CHRISTI,TEXAS

AS SHOWN
OF:

JOE L. GARCIA
BUILDING DESIGNER/CONSULTANT
605 N. NUECES
MATHIS,TEXAS,78368
PH: (361)947-0118
prodesignsvcs@yahoo.com.