


ROOF PLAN
SCALE:1/4"=1'-0"

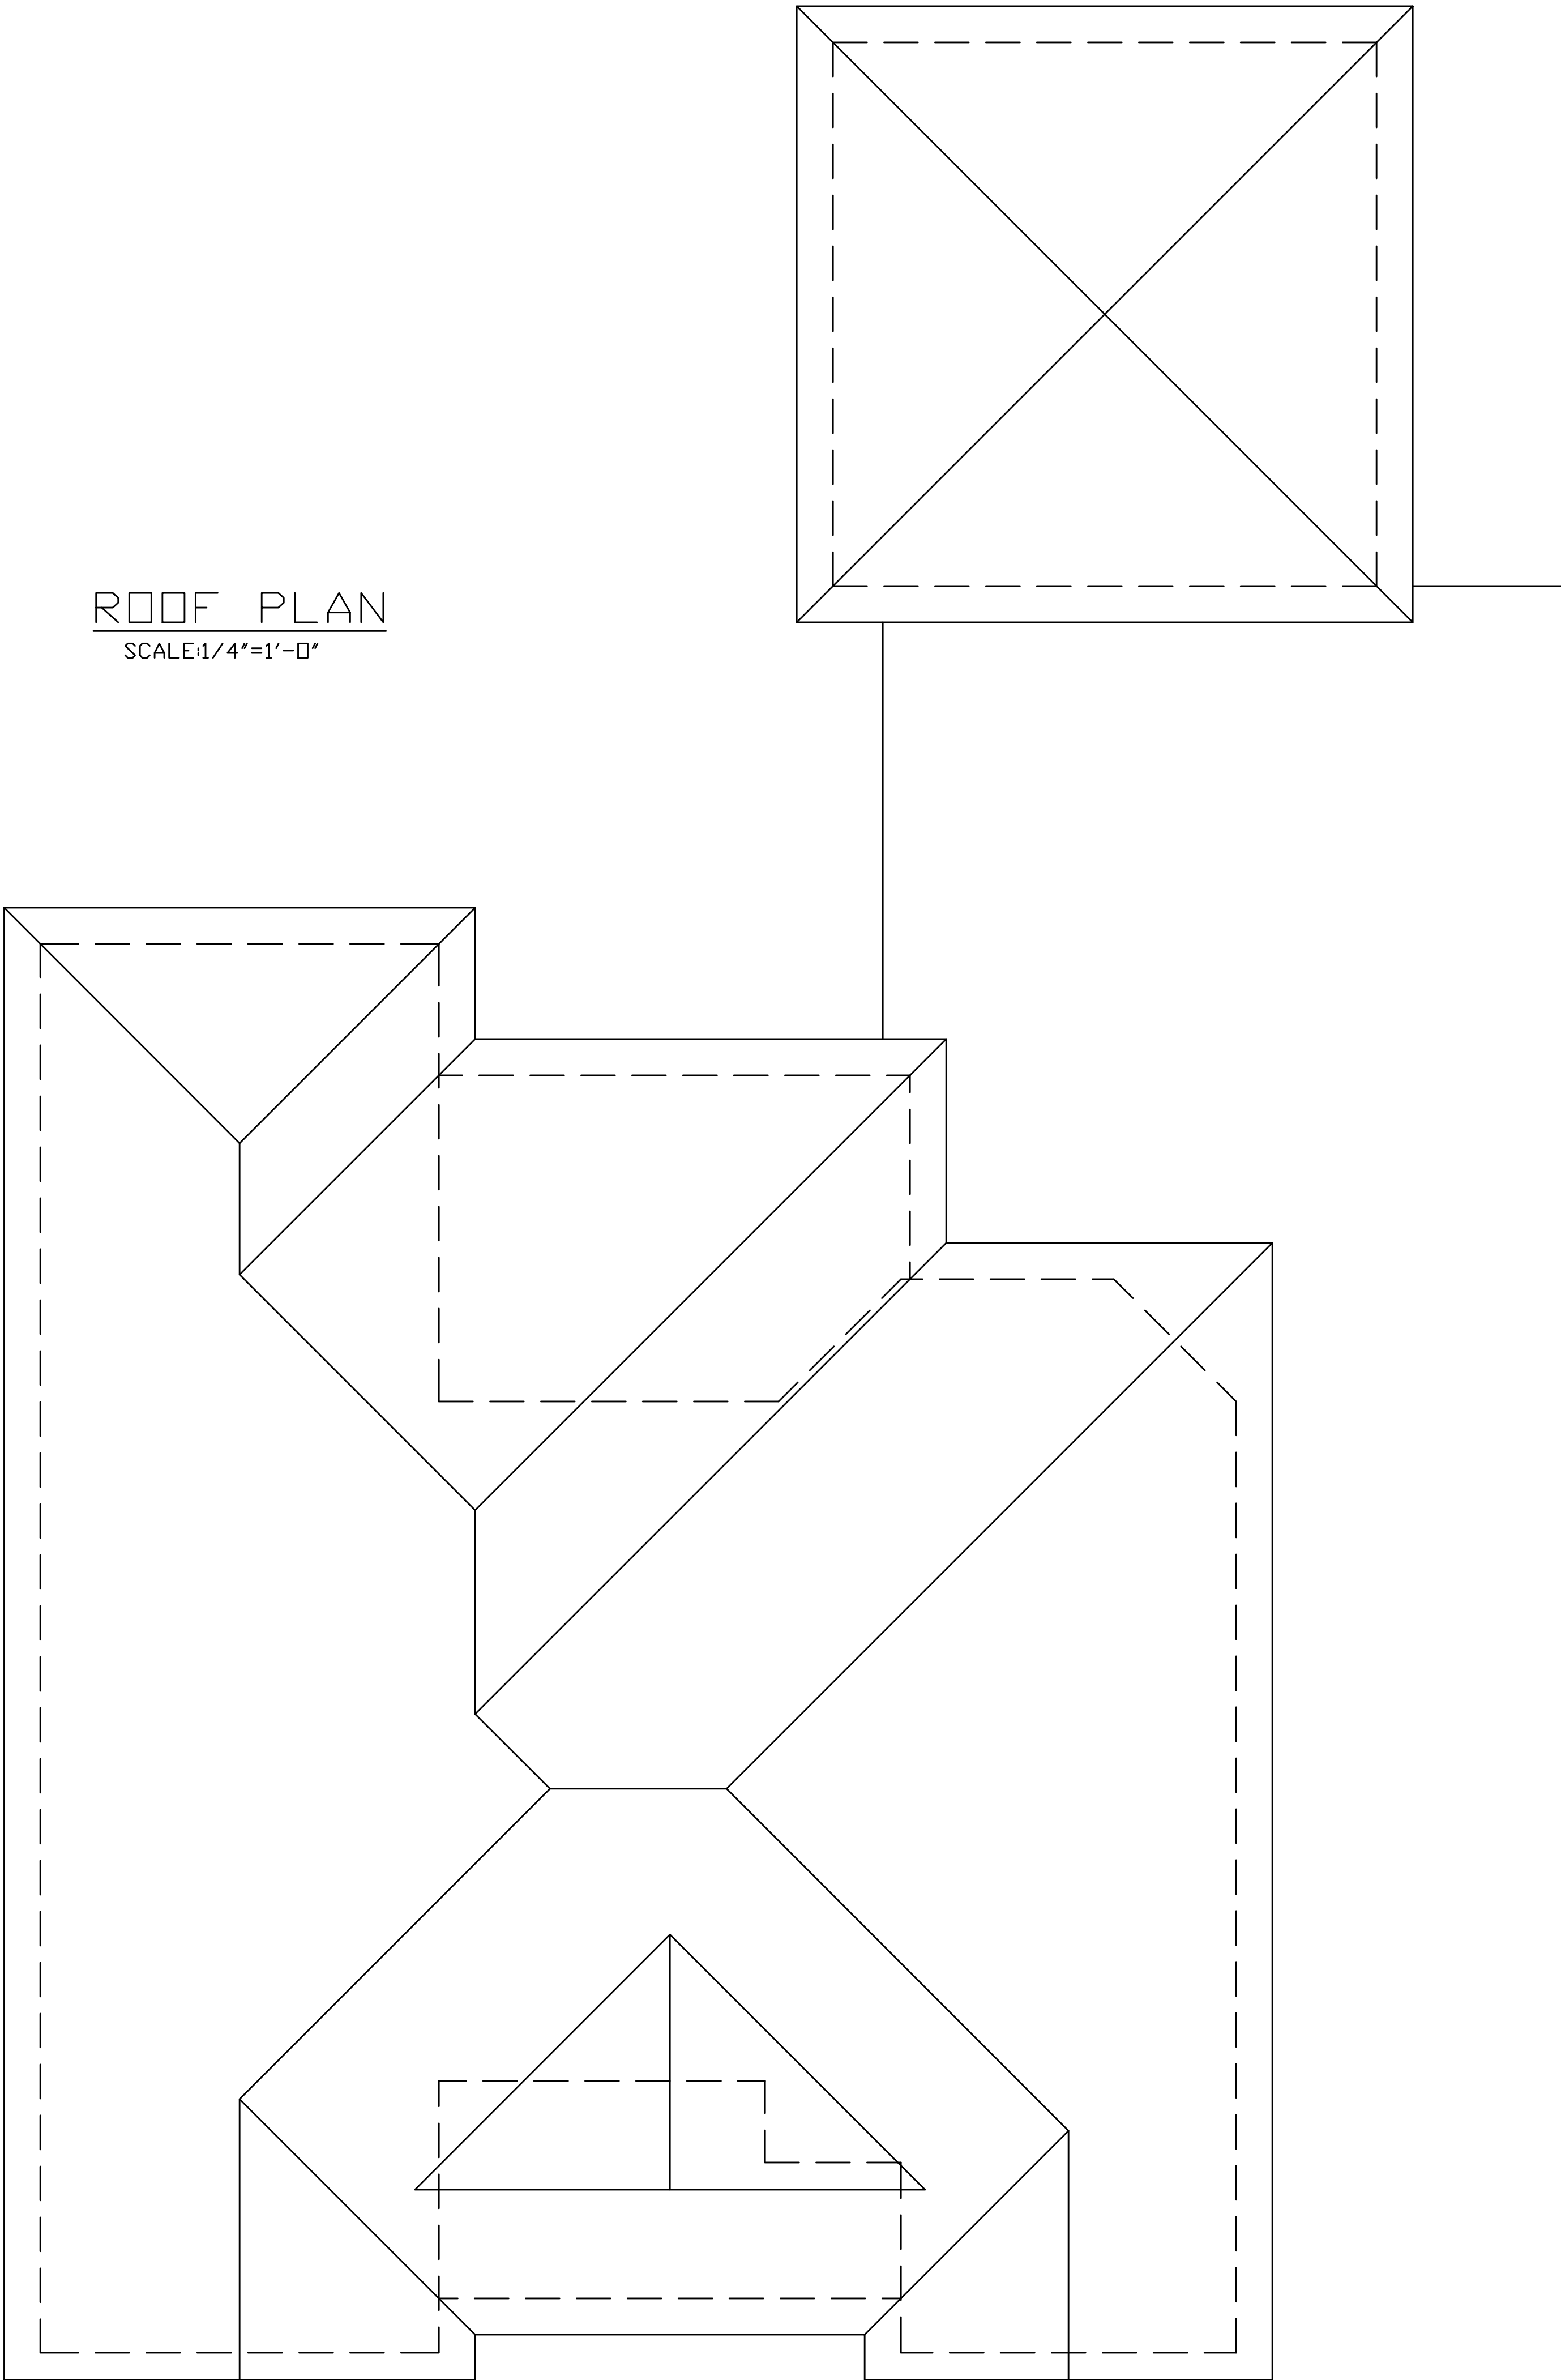

AREAS:		LEGAL: LOT-22,BLOCK-5 PARKDALE VILLAGE		ADDRESS: 4621 BRANSCOMB CORPUS CHRISTI,TEXAS		JOE L. GARCIA	
LIVING	1,687	DRAWN BY J.S.		JOB NO. 202553		SHEET: AS SHOWN OF:	
GARAGE	400						
PORCH(S)	318	CHECKED BY J.G.		BUILDER: CORPUS CHRISTI,TEXAS		BUILDING DESIGNER/CONSULTANT 605 N. NUECES MATHIS,TEXAS,78368 PH: (361)947-0118 prodesignsvcs@yahoo.com.	
TOTAL SLAB	2,405						