


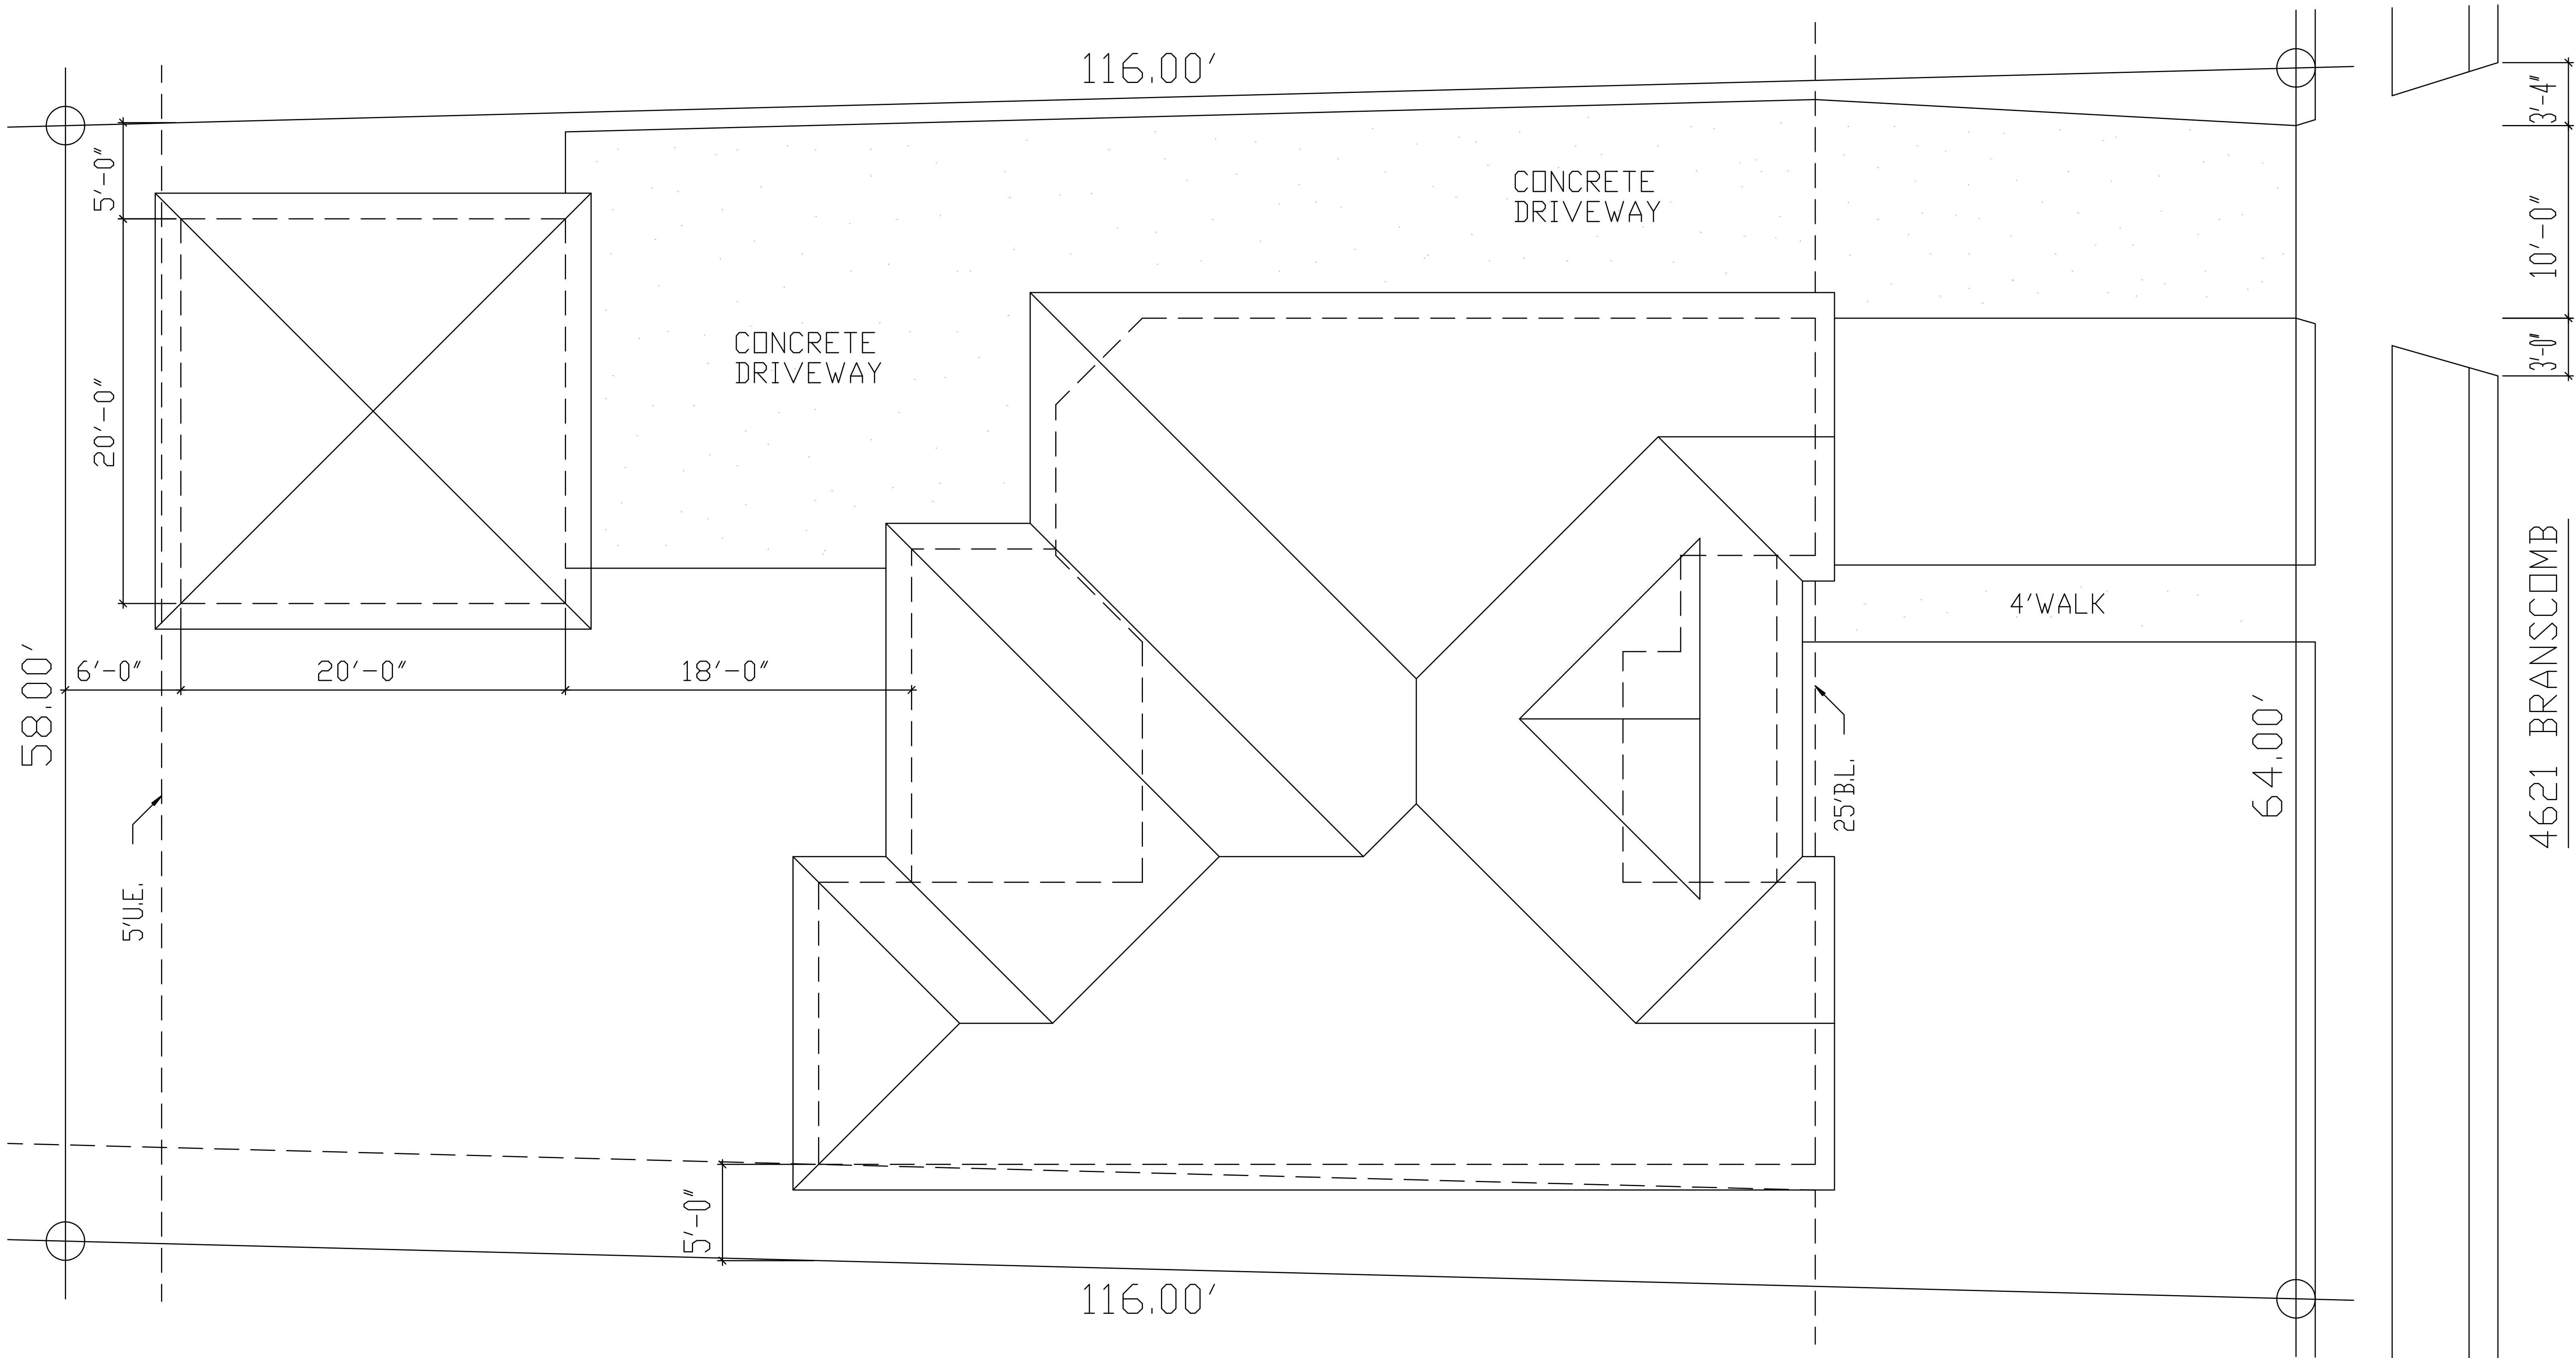

SITE PLAN
SCALE: 1/4" = 1'-0"

AREAS:		LEGAL: LOT-22,BLOCK-5 PARKDALE VILLAGE	ADDRESS: 4621 BRANSCOMB CORPUS CHRISTI,TEXAS	JOE L. GARCIA	
LIVING	1,687	DRAWN BY J.S.	JOB NO. 202553	SHEET:	BUILDING DESIGNER/CONSULTANT
GARAGE	400			AS SHOWN	
PORCH(S)	318	OF:			
TOTAL SLAB	2,405		CHECKED BY J.G.	BUILDER: CORPUS CHRISTI,TEXAS	605 N. NUECES MATHIS,TEXAS,78368 PH: (361)947-0118 prodesignsvcs@yahoo.com.